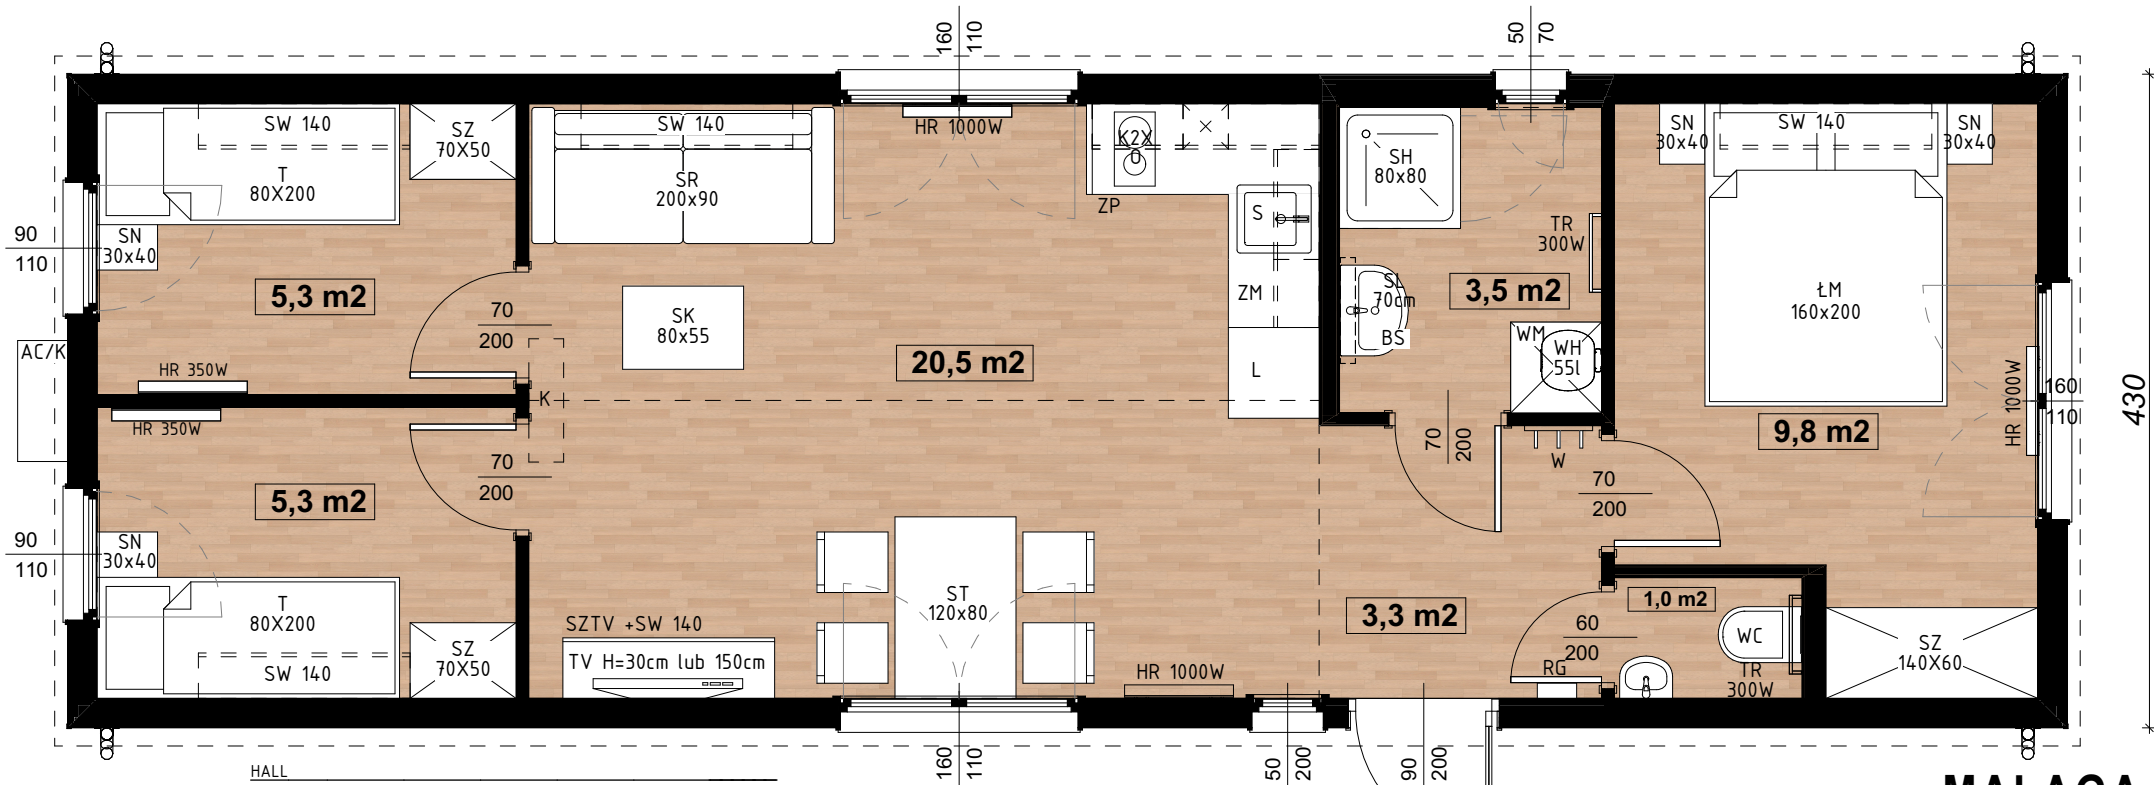


1 320

**MALAGA****HALL**

- W HANGER
RG ELECTRICAL SWITCHBOARD

LIVING ROOM

- SR SOFA
SK COFFEE TABLE
SW UNDER CEILING CABINET
ST PLACE FOR TABLE WITH 4 CHAIRS
K PLACE FOR AIRCONDITION
HR ELECTRICAL HEATER
TV TV WALL WITCH PLACE FOR TV

KITCHEN

- L LARGE BUILT-IN REFRIGERATOR WITH FREEZER COMPARTMENT
K2X 2 COOKING ZONES ELECTRIC HOB
S SINK
ZP PLACE FOR BUILD-IN OVEN
ZM PLACE FOR BUILD-IN DISHWASHER
O COOKER HOOD

BEDROOM 1,2

- T SINGLE BED
SZ WARDROBE (BAR, SHELVES)
SN BEDSIDE CABINET
SW WALL CABINET
HR ELECTRICAL HEATER

BEDROOM 3

- ŁM. DOUBLE BED 160 X 200 CM WITH STORAGE FOR BEDDING
SZ WARDROBE (BAR, SHELVES)
SN BEDSIDE CABINET
HR ELECTRICAL HEATER
SW WALL CABINET

BATHROOM

- BS SINK WITH CABINET
SL HANGING BATHROOM CABINET WITH MIRROR
SH 80CM SHOWER
WC TOILET BOWL
WM PLACE FOR WASHING MACHINE
TR RIBBED ELEMENT IN THE TOILET
WH FLOW HEATER 55L

TOILET

- BS SINK
SL HANGING BATHROOM CABINET WITH MIRROR
WC TOILET BOWL
TR RIBBED ELEMENT IN THE TOILET

ELEVATIONS:

- SIDING IN PRICE (WOOD AND PANEL KERRAFRONT ADDITIONAL PAID)
- METAL GUTTERING

INSULATION:

WALL FLOOR AND ROOF HOUSE HAVE BEEN FOAM
OPEN-CELL PUR 13,5CM

INSTALLATIONS:

- COMPLETE ELECTRIC INSTALLATION WITH BOX, SOCKETS AND SOCKETS SWITCHES. DOUBLE EXTERNAL SOCKET
- OUTSIDE LED ILLUMINATION
- COMPLETE HYDRAULIC SYSTEM

WARNING:

IT IS POSSIBLE TO PERFORM A 3-PHASE ELECTRICAL INSTALLATION
WITHOUT ADDITIONAL COSTS

DIFFERENCES IN DIMENSIONS can be +/- 2cm

ALL RIGHTS RESERVED

DRAWING IS PROTECTED BY COPYRIGHT IN ACCORDANCE ABOUT COPYRIGHT AND RELATED RIGHTS.
COPYING, DISTRIBUTION OR MAKING YOUR PROJECT OR ITS PARTS WITHOUT
CONSENT OF AUTHORS PROHIBITED



SKY CARAVANS

Scale:

1:50

Dimensions:

13,2x4,3